
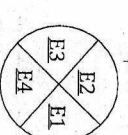



ARCH PROPOSED TOILET ROOF PLAN  
Scale 1:30

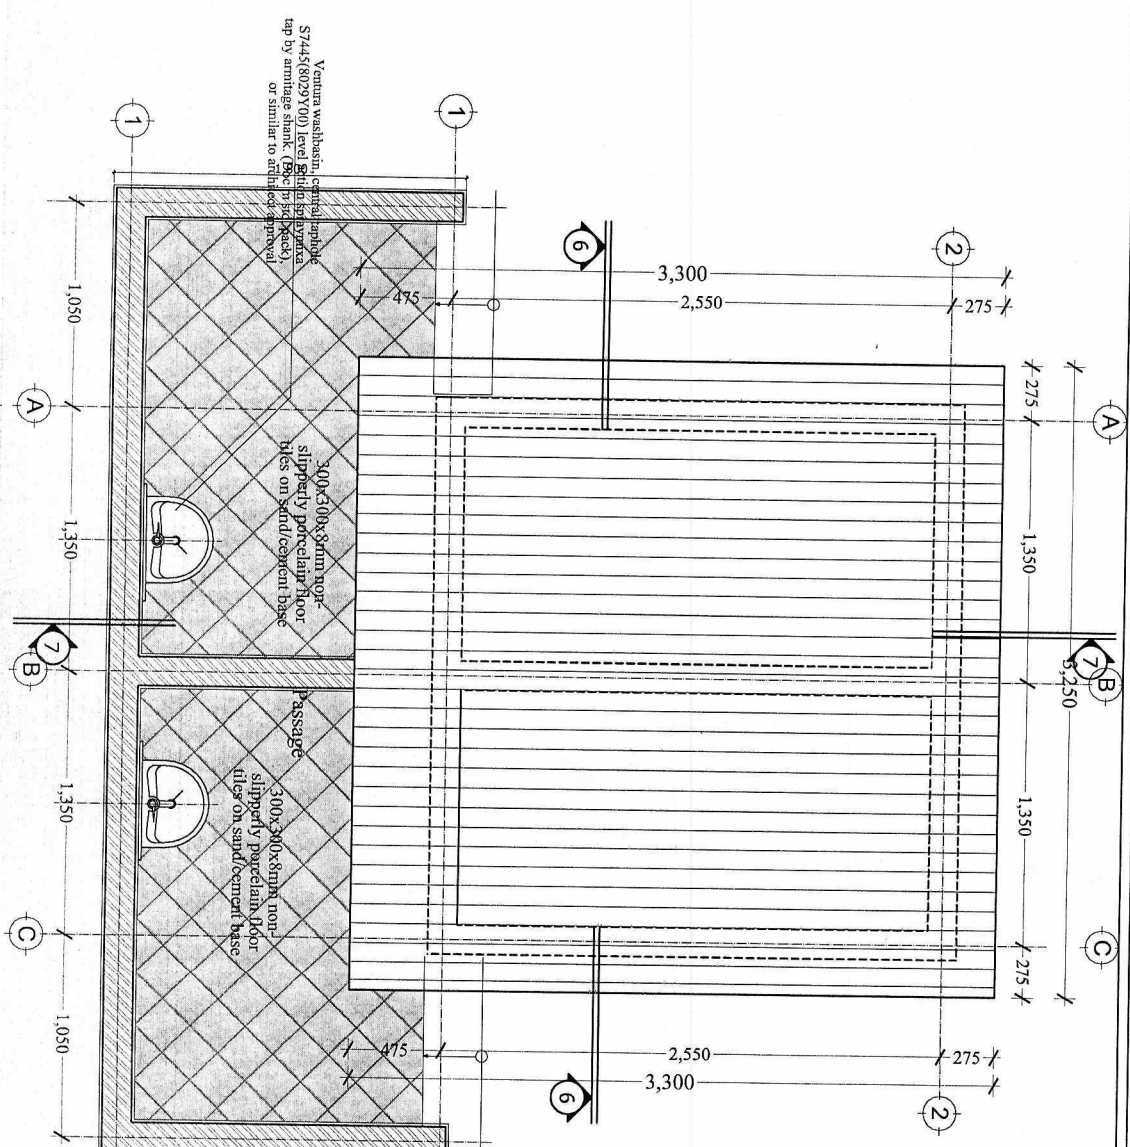

ELEVATIONS KEY


*Per*  
**DISTRICT ENGINEER**  
**P.O. BOX 688**  
**NSIMBO DC**

No.	Description	Date

MINISTRY OF HEALTH  
DRAFTING OFFICE


PROPOSED TOILET  
SINGLE CUBES ROOF PLAN

Area

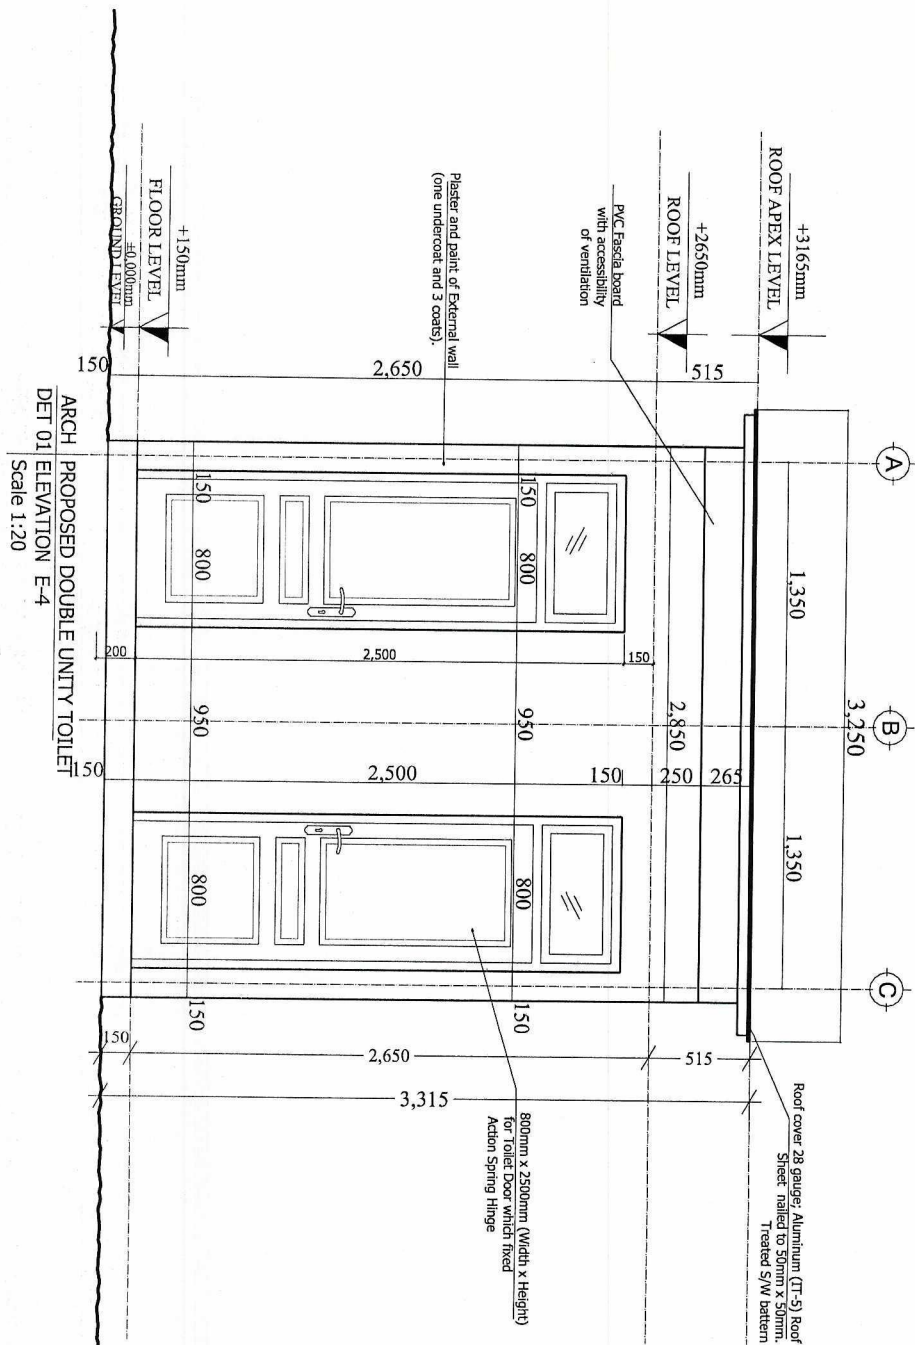

*Per*  
DISTRICT ENGINEER  
P.O. BOX 688  
NSIMBO DC


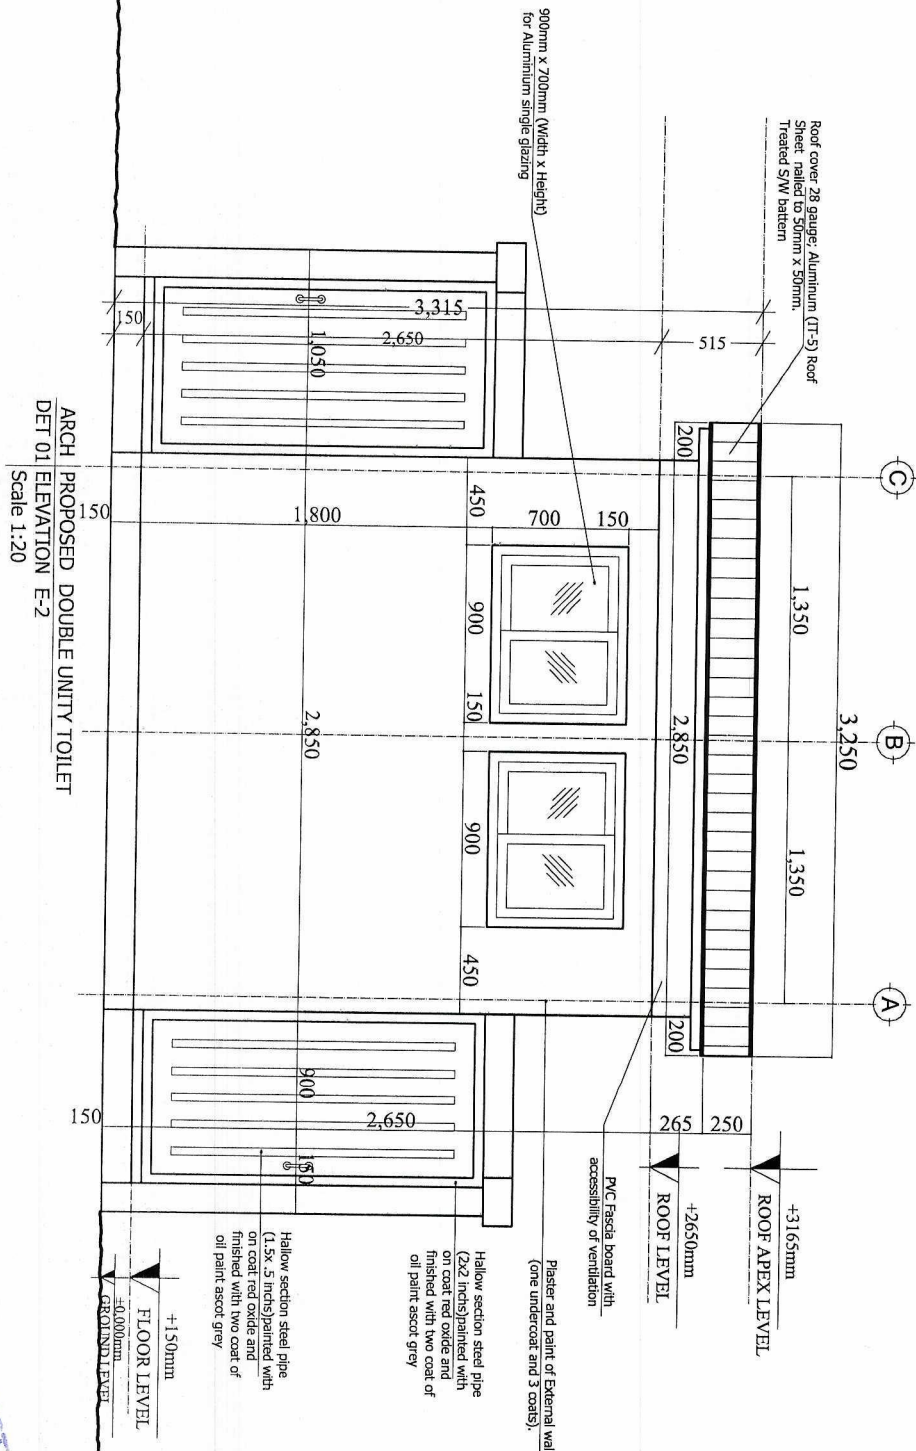

ARCH PROPOSED DOUBLE UNITY TOILET  
DET 01 ELEVATION E-2  
Scale 1:20

*New*  
DISTRICT ENGINEER  
P.O. BOX 688  
NSIMBO DC









*Neu*  
DISTRICT ENGINEER  
P.O. BOX 688  
NSIMBO DC

ARCH PROPOSED DOUBLE UNITY TOILET  
DET 01 ELEVATION E-4  
Scale 1:20

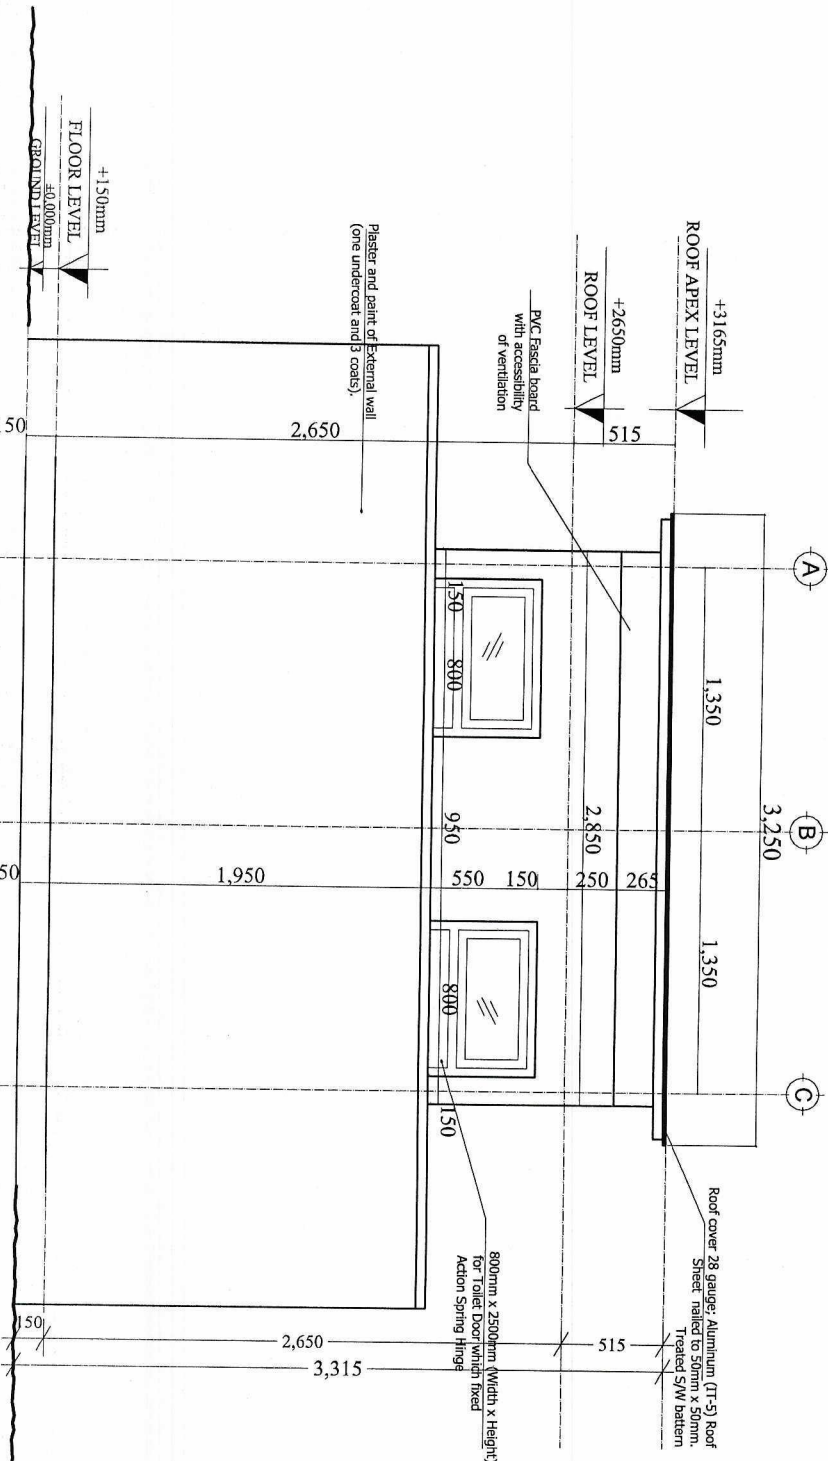

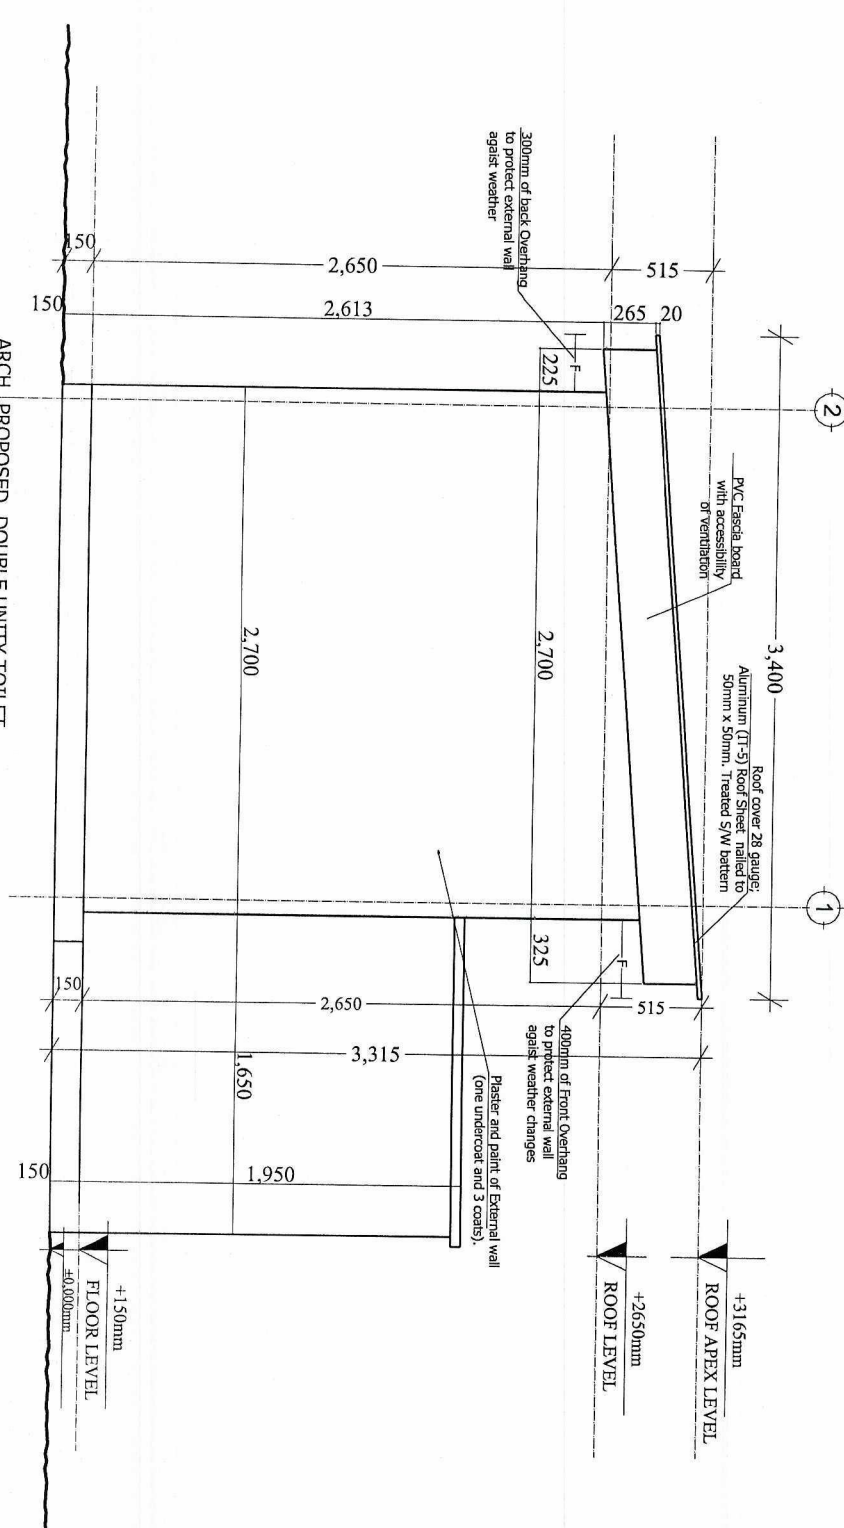

ARCH PROPOSED DOUBLE UNIT TOILET  
DET 01 ELEVATION E-1  
Scale 1:20

*Neu*  
**DISTRICT ENGINEER**  
**P.O. BOX 688**  
**NSIMBO DC**

---	--











[illegible]





ARCH	PROPOSED FLOOR WET AREA
DET 01	SECTION DETAILS SE 11-11
	Scale 1:25

Scale 1:25

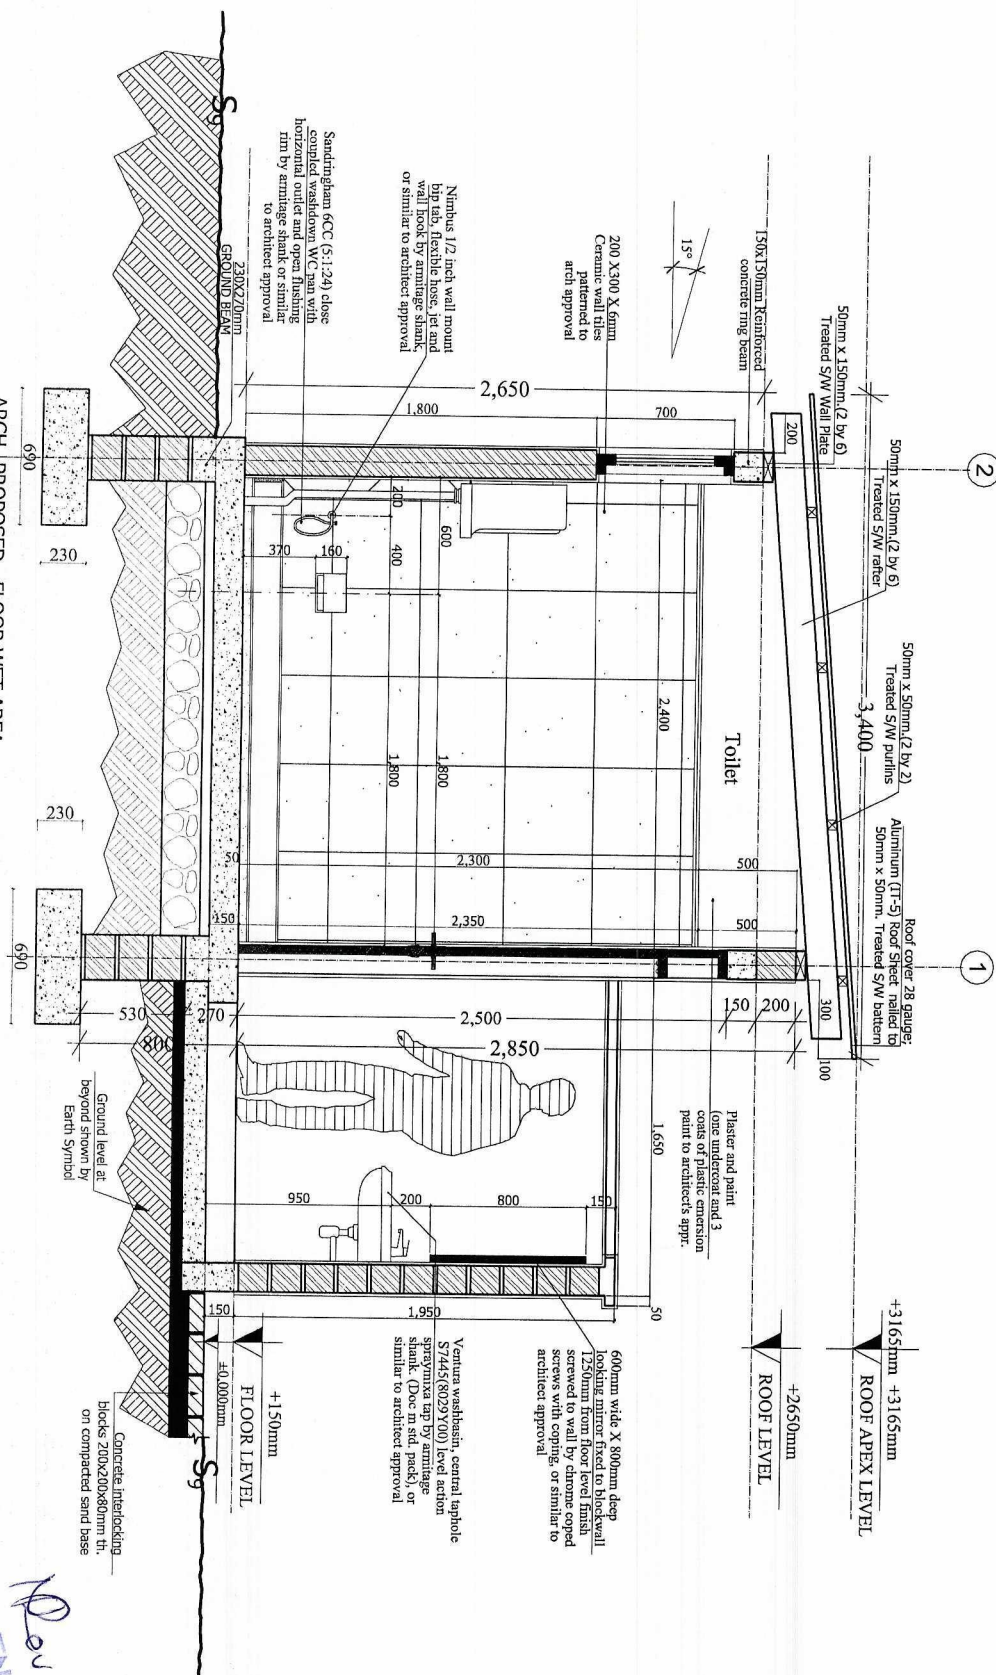

For  
DISTRICT ENGINEER  
P.O. BOX 68  
NSIMBO DC







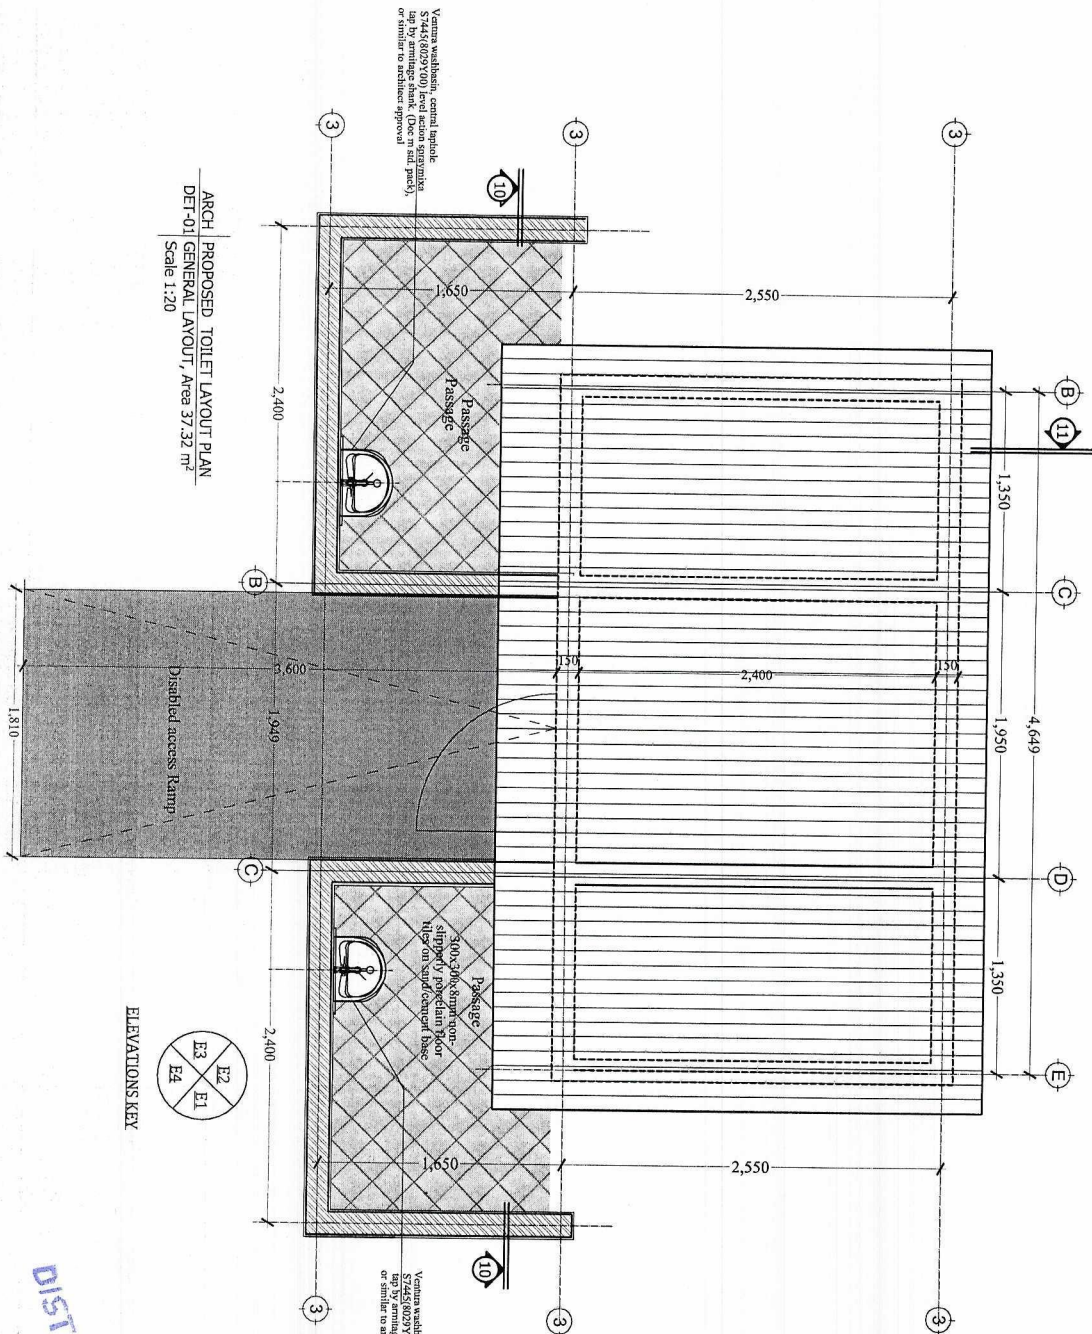


ELEVATIONS KEY




*Handwritten signature*  
DISTRICT ENGINEER  
P.O. BOX 688  
NSIMBO DC



ARCH | PROPOSED TWO FEMALE AND TWO MALE WITH DISABLED IN-BETWEEN TOILET  
DET 01 ELEVATION E-4  
Scale 1:20

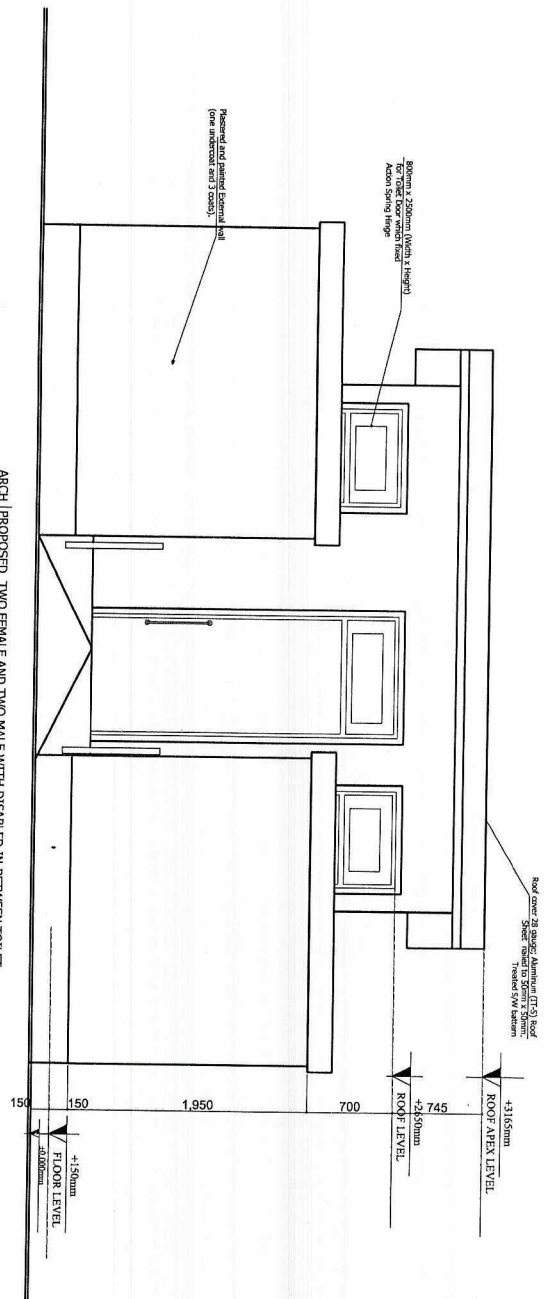


ARCH | PROPOSED TWO FEMALE AND TWO MALE WITH DISABLED IN-BETWEEN TOILET  
DET 01 ELEVATION E-2  
Scale 1:20

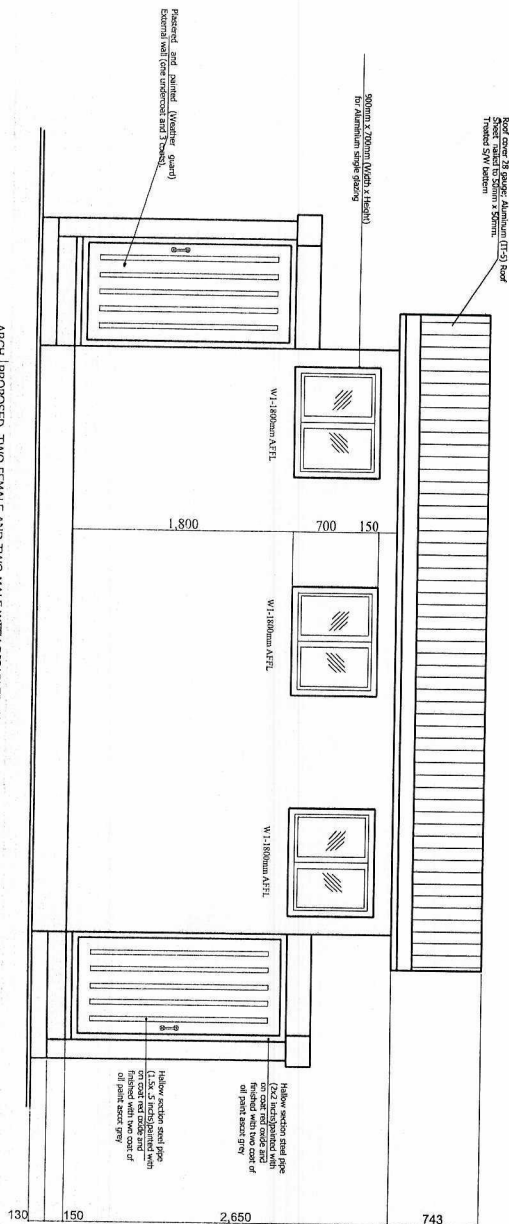


**DISTRICT ENGINEER**  
P.O. BOX 688  
NSIMBO DC



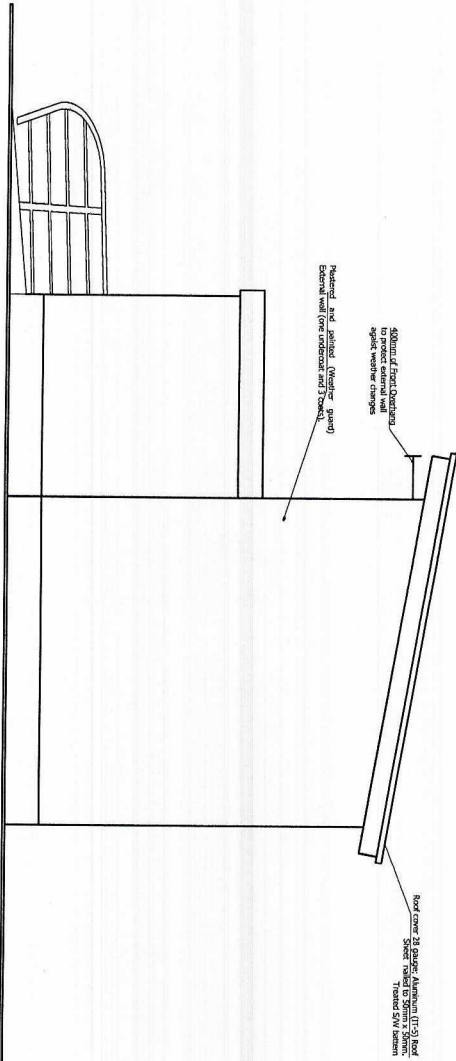

ARCH | PROPOSED TWO FEMALE AND TWO MALE WITH DISABLED IN-BETWEEN TOILET  
DET 01 | ELEVATION E-1  
Scale 1:20

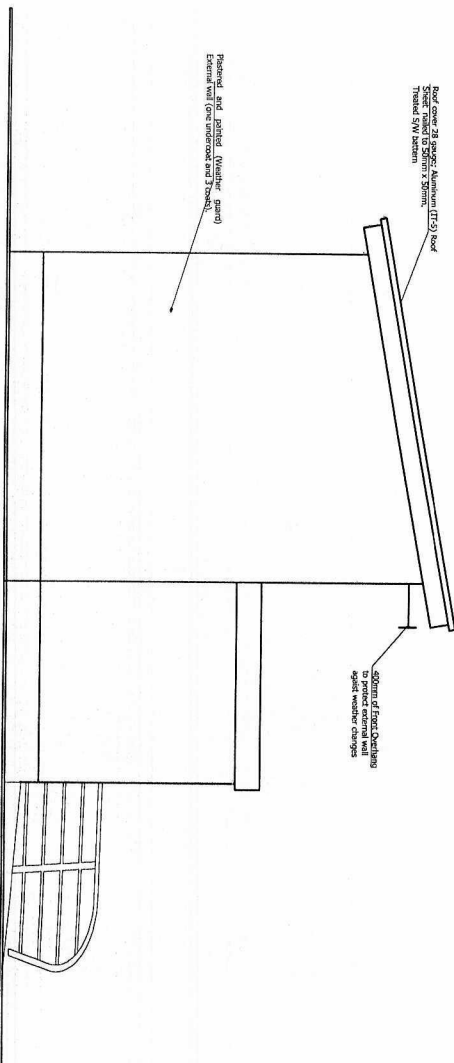

ARCH | PROPOSED TWO FEMALE AND TWO MALE WITH DISABLED IN-BETWEEN TOILET  
DET 01 | ELEVATION E-3  
Scale 1:20

*Des*  
DISTRICT ENGINEER  
NSIMBO D.C.


Approved

No.

Description

Date

MINISTRY OF HEALTH

CHIEF EXECUTIVE OFFICER

Drawings Title Proposed Three Cubes Toilet Elevation

Scale 1:20

Author  
Date  
Checked  
Date

1:20  
1:20  
1:20  
1:20